



ISSUED FOR DP

NO.	ISSUE/REVISION	DATE
1	ISSUED FOR SD 30	24-05-24
2	ISSUED FOR SD 30	24-06-20
3	ISSUED FOR DP	24-07-05

**APCON 200 ST.
RESIDENTIAL
DEVELOPMENT**

8346 - 200TH STREET, TOWNSHIP
OF LANGLEY E.C.

PROJECT # 23191.1
CITY FILE #




**SITE PLAN -
OVERALL**



SCALE: 3/64" = 1'-0"

SD-2.00

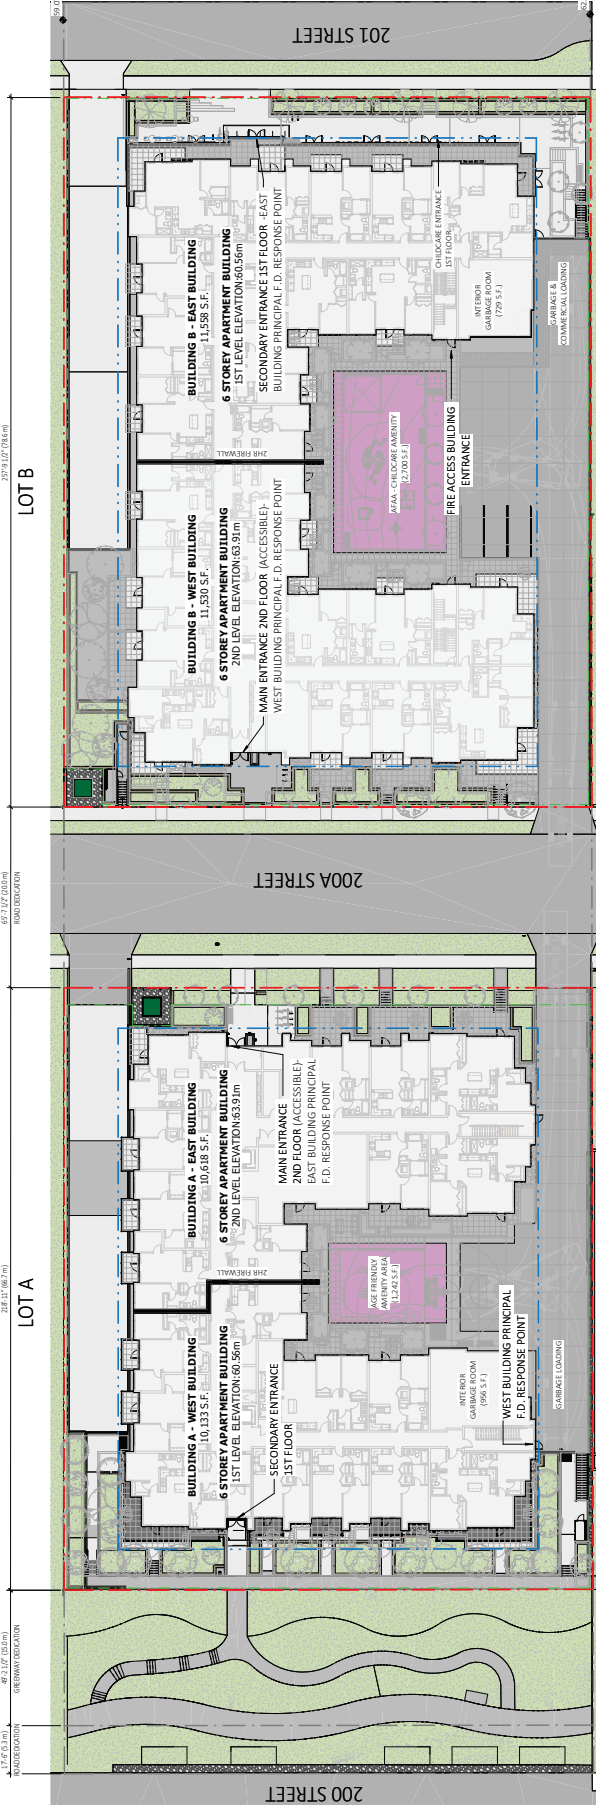

OVERALL SITE PLAN

3/64" = 1'-0"



ISSUED FOR DP

NO.	ISSUE/REVISION	DATE
1	ISSUED FOR SD 30	24-05-24
2	ISSUED FOR SD 30	24-06-20
3	ISSUED FOR DP	24-07-05

**APCON 200 ST.
RESIDENTIAL
DEVELOPMENT**

8346 - 200TH STREET, TOWNSHIP
OF LANGLEY E.C.

PROJECT # 23191.1
CITY FILE #




SITE PLAN - LOT A



SCALE 3/32" = 1'-0"

SD-2.01

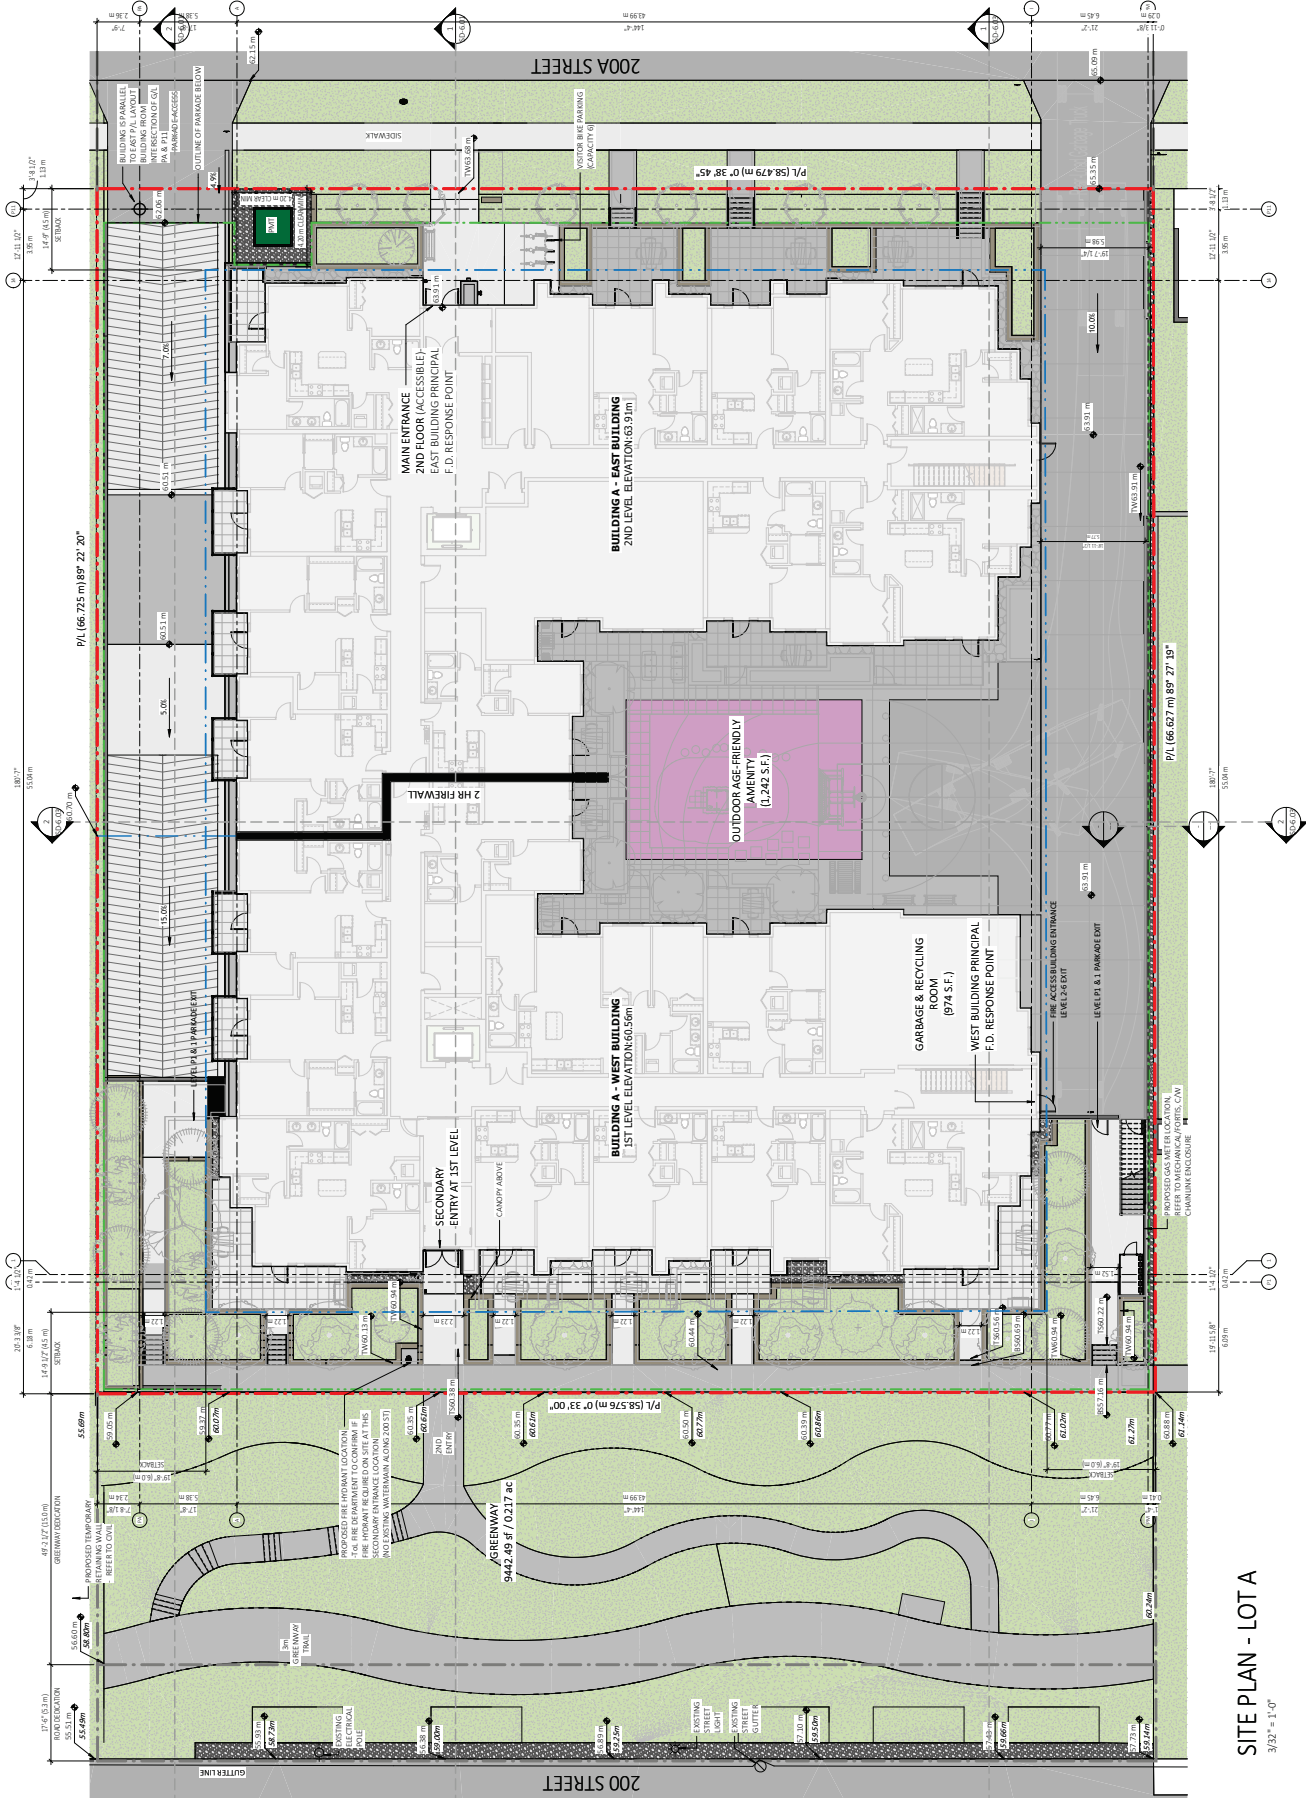

SITE PLAN - LOT A

3/32" = 1'-0"

