


**OVERALL SITE PLAN**

SCALE 1:3000

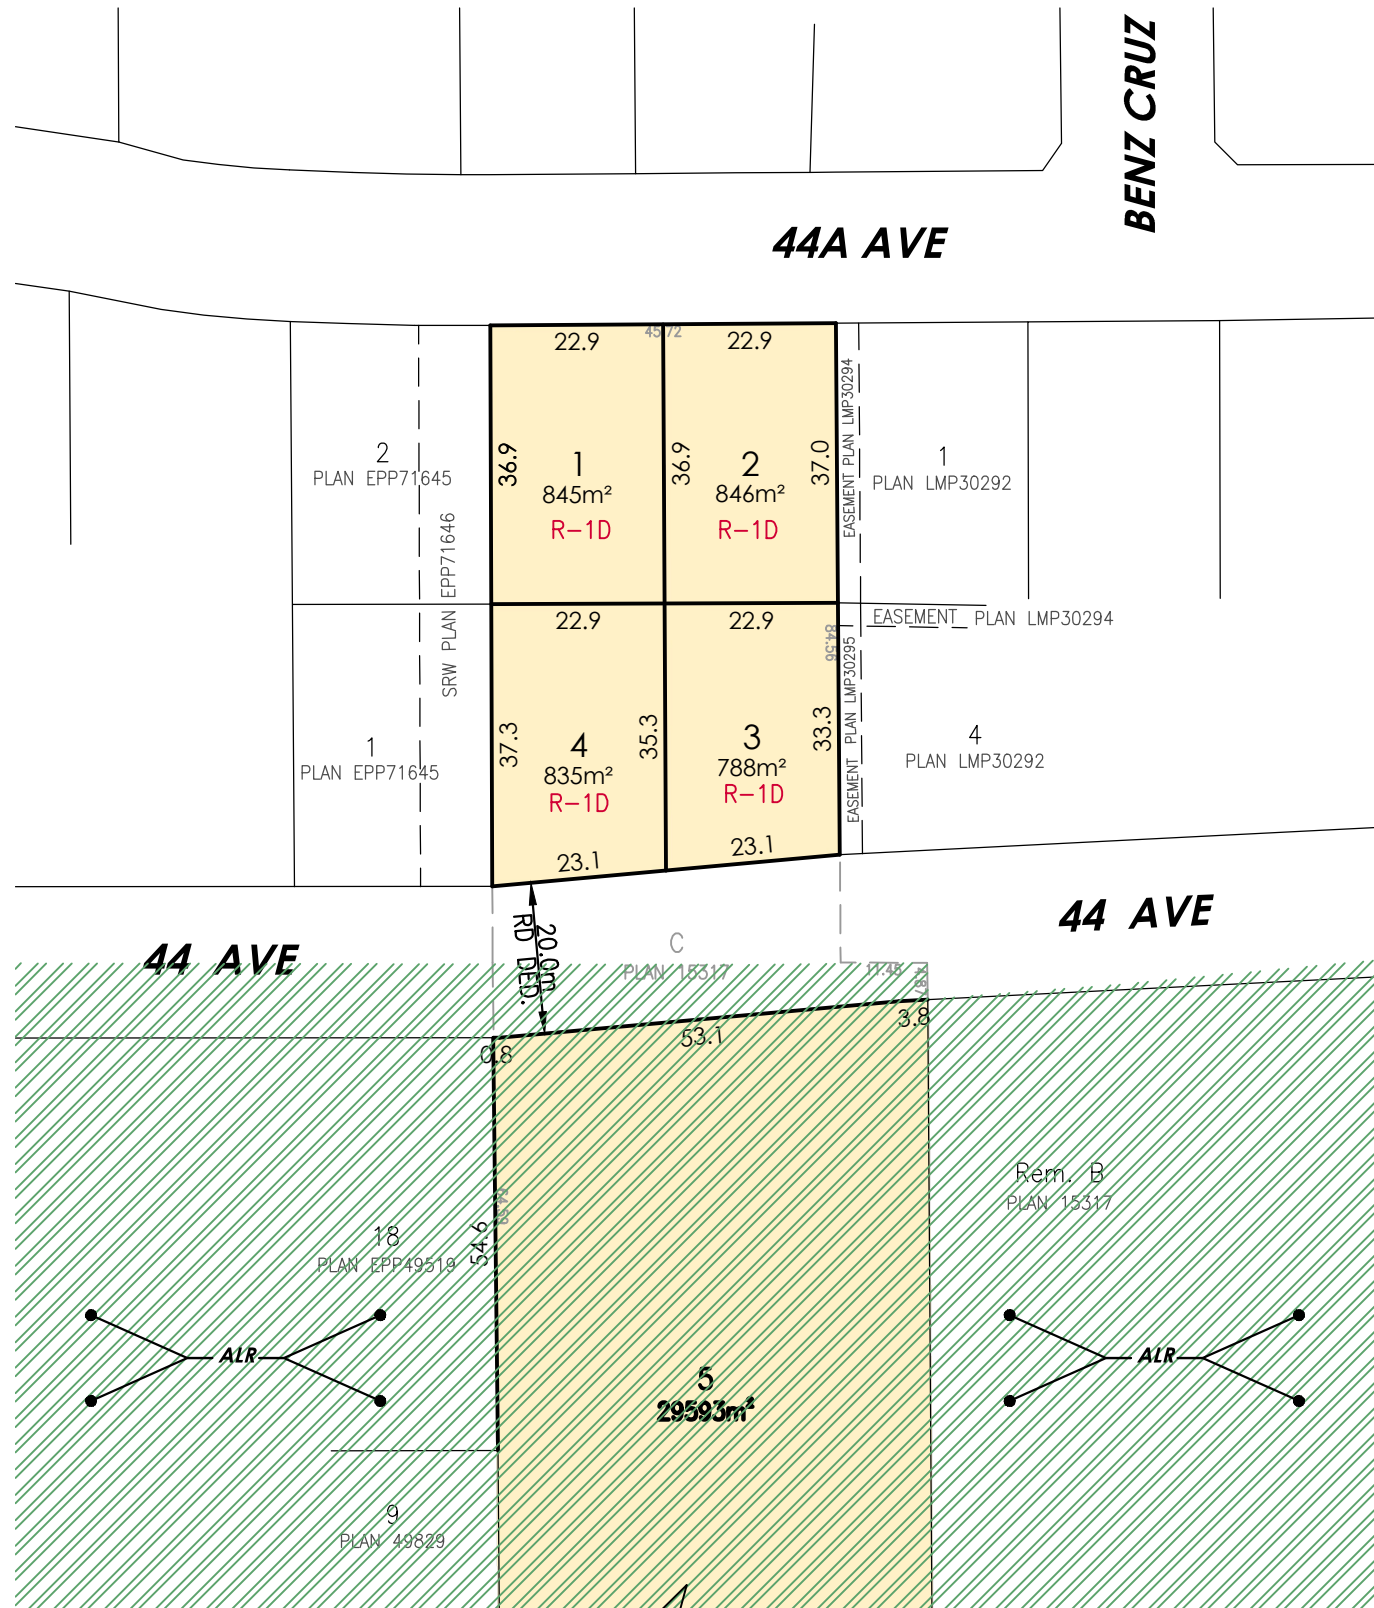

**DETAIL PLAN**

SCALE 1:1000

**PRELIMINARY**  
FOR DISCUSSION PURPOSES

Title		RESIDENTIAL SUBDIVISION			
Address		21952-44A AVENUE, LANGLEY			
Project No.	22-013	Date	NOV. 2023	Scale	1:1000
				Dwg No.	L1



Tel: 778-895-6358 | Email: nirvair@gs-dm.com