


**OVERALL SITE PLAN**  
SCALE 1:3000

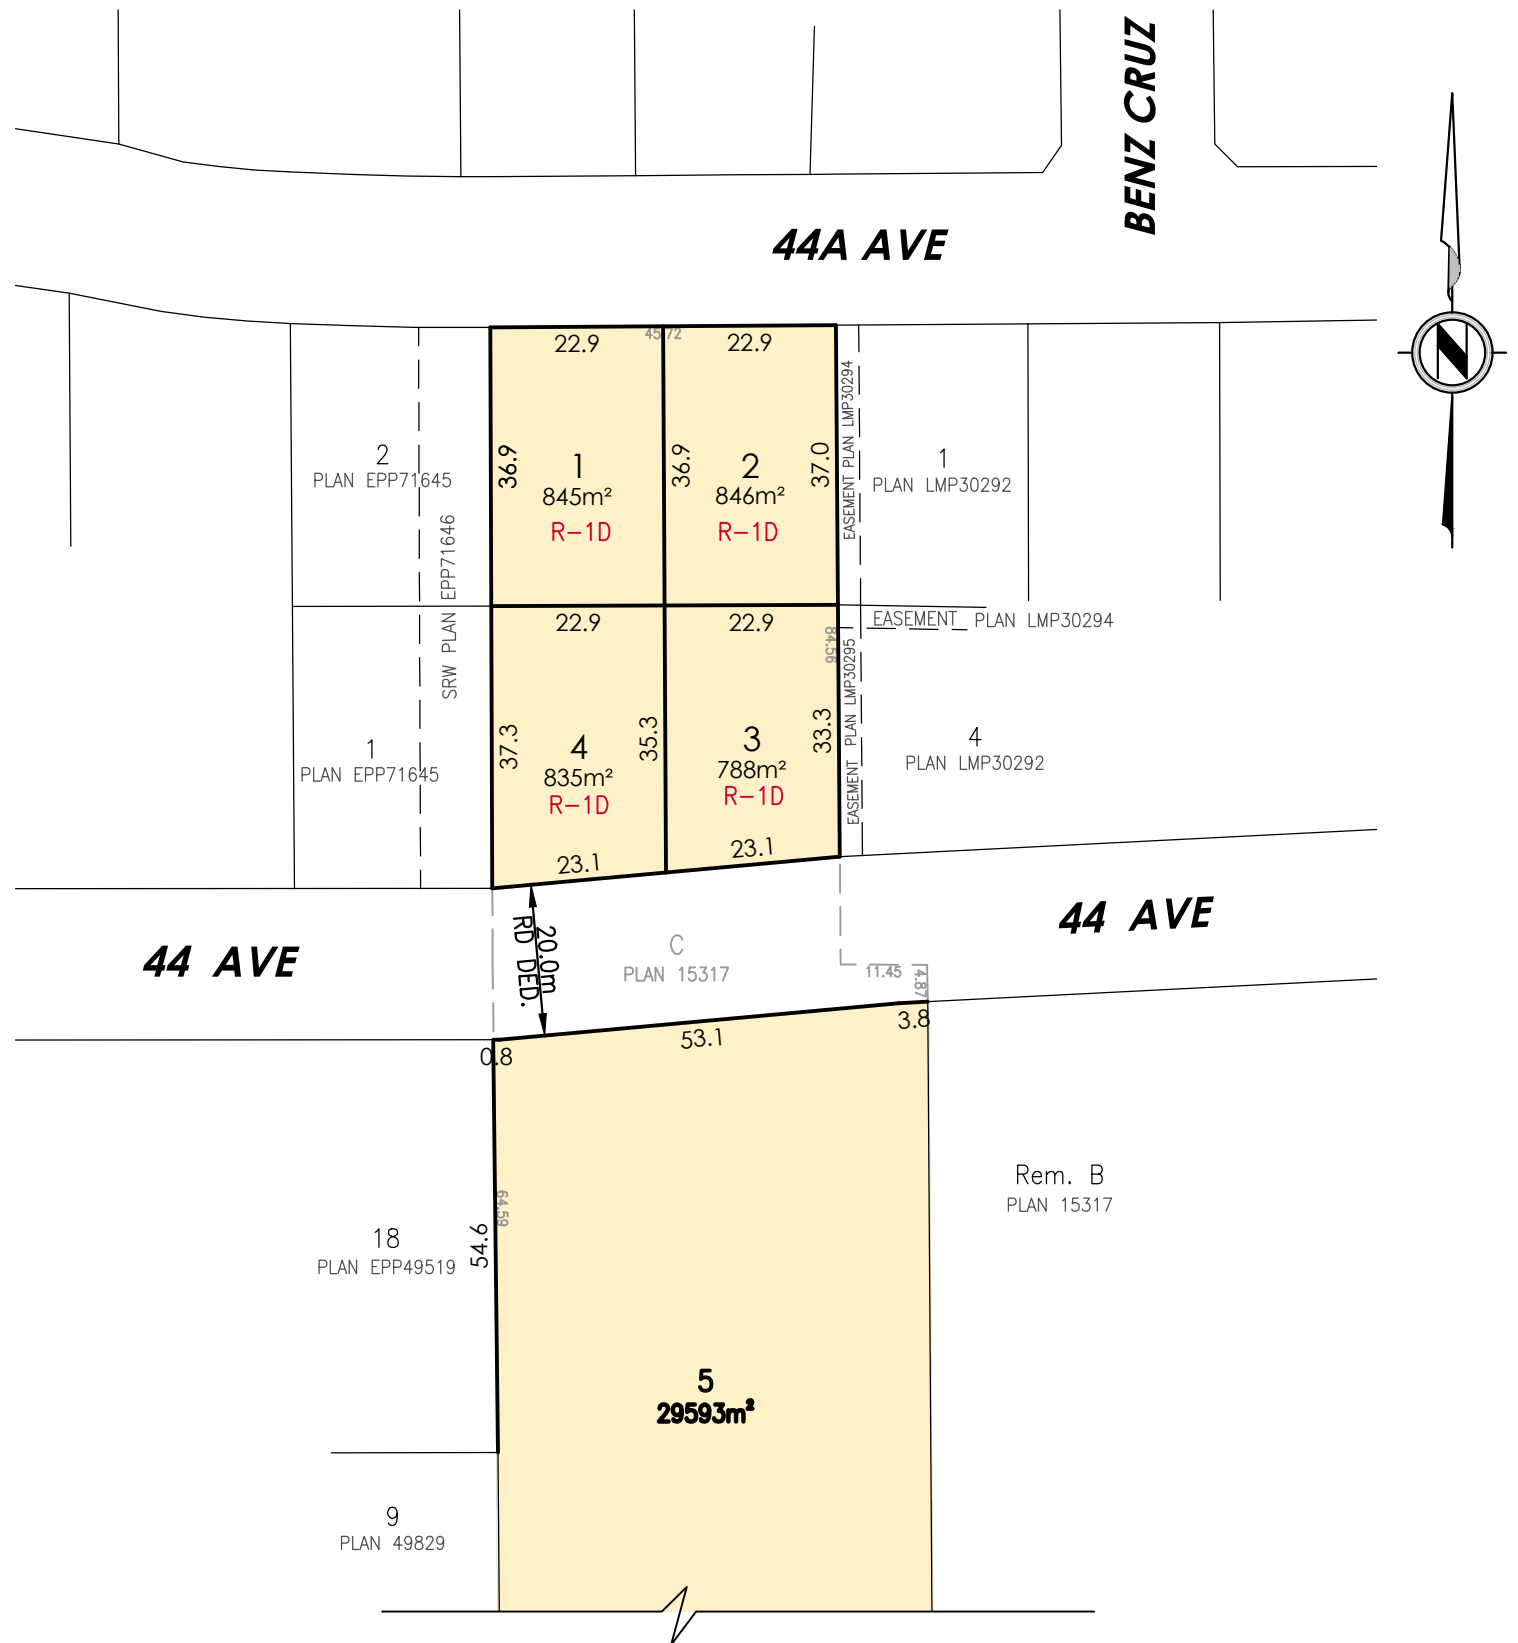

**DETAIL PLAN**  
SCALE 1:1000

**PRELIMINARY**  
FOR DISCUSSION PURPOSES

Title RESIDENTIAL SUBDIVISION			
Address 21952-44A AVENUE, LANGLEY			
Project No.	22-013	Date	MAR 28, 2022
Scale	1:1000	Dwg No.	L1

**GS DM** GurSimer Design and Management Inc.  
Tel: 778-895-6358 | Email: nirvair@gs-dm.com